


ARCHITECTS APPROVAL

CONTRACTORS APPROVAL

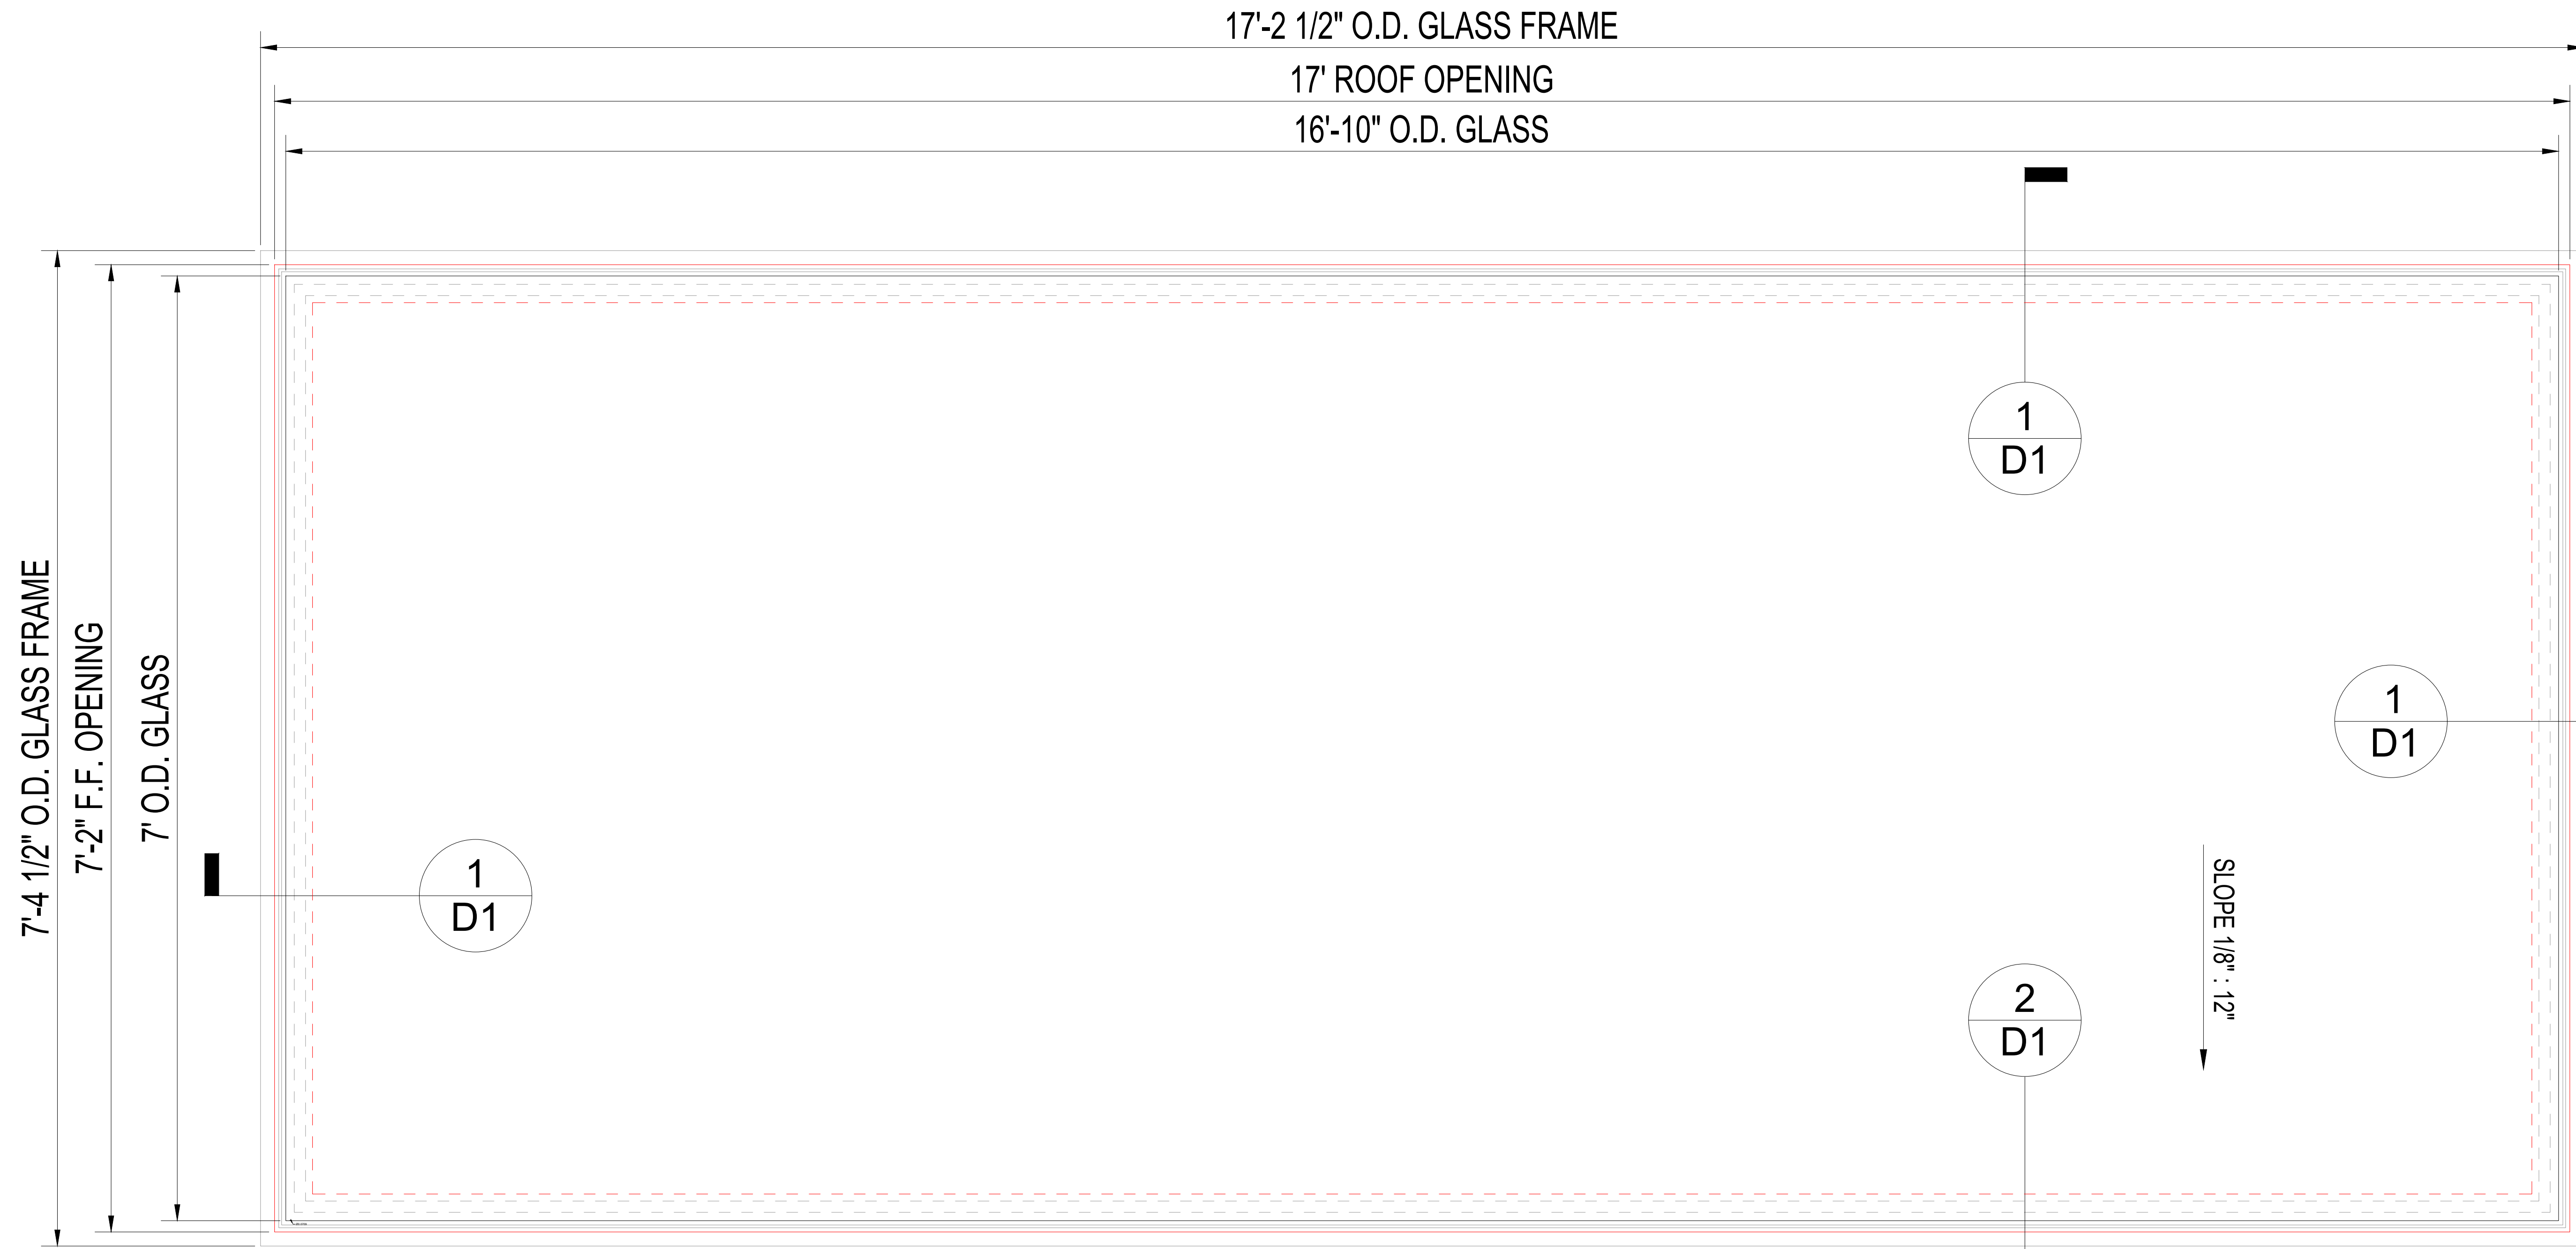

MAXIMUM DIMENSIONS				
RATING	APPLICATION	MAX. AREA OF GLASS SQ INCH	MAX. WIDTH INCH	
60 MIN	HORIZONTAL	3481	88 1/2"	

REVISIONS	DESCRIPTION	DATE	BY
△	-	-	

PROJECT NAME

CUSTOMER NAME

DRAWN BY	PAGE No.
CHECK'D BY:	P1
SCALE	PROJECT #
DATE	INSTALLER

 Greenlite Glass Systems
 Unit 55 - 2495 Davies Ave
 Port Coquitlam, BC V3C 0B2



 Phone: 778.285.8530
 Fax: 778.285.8520

USA Patent No: 7 694 475 | Canada Patent No: 2 440 439

COPYRIGHT 2008 GREENLITE GLASS SYSTEMS Inc.

ARCHITECTS APPROVAL

CONTRACTORS APPROVAL

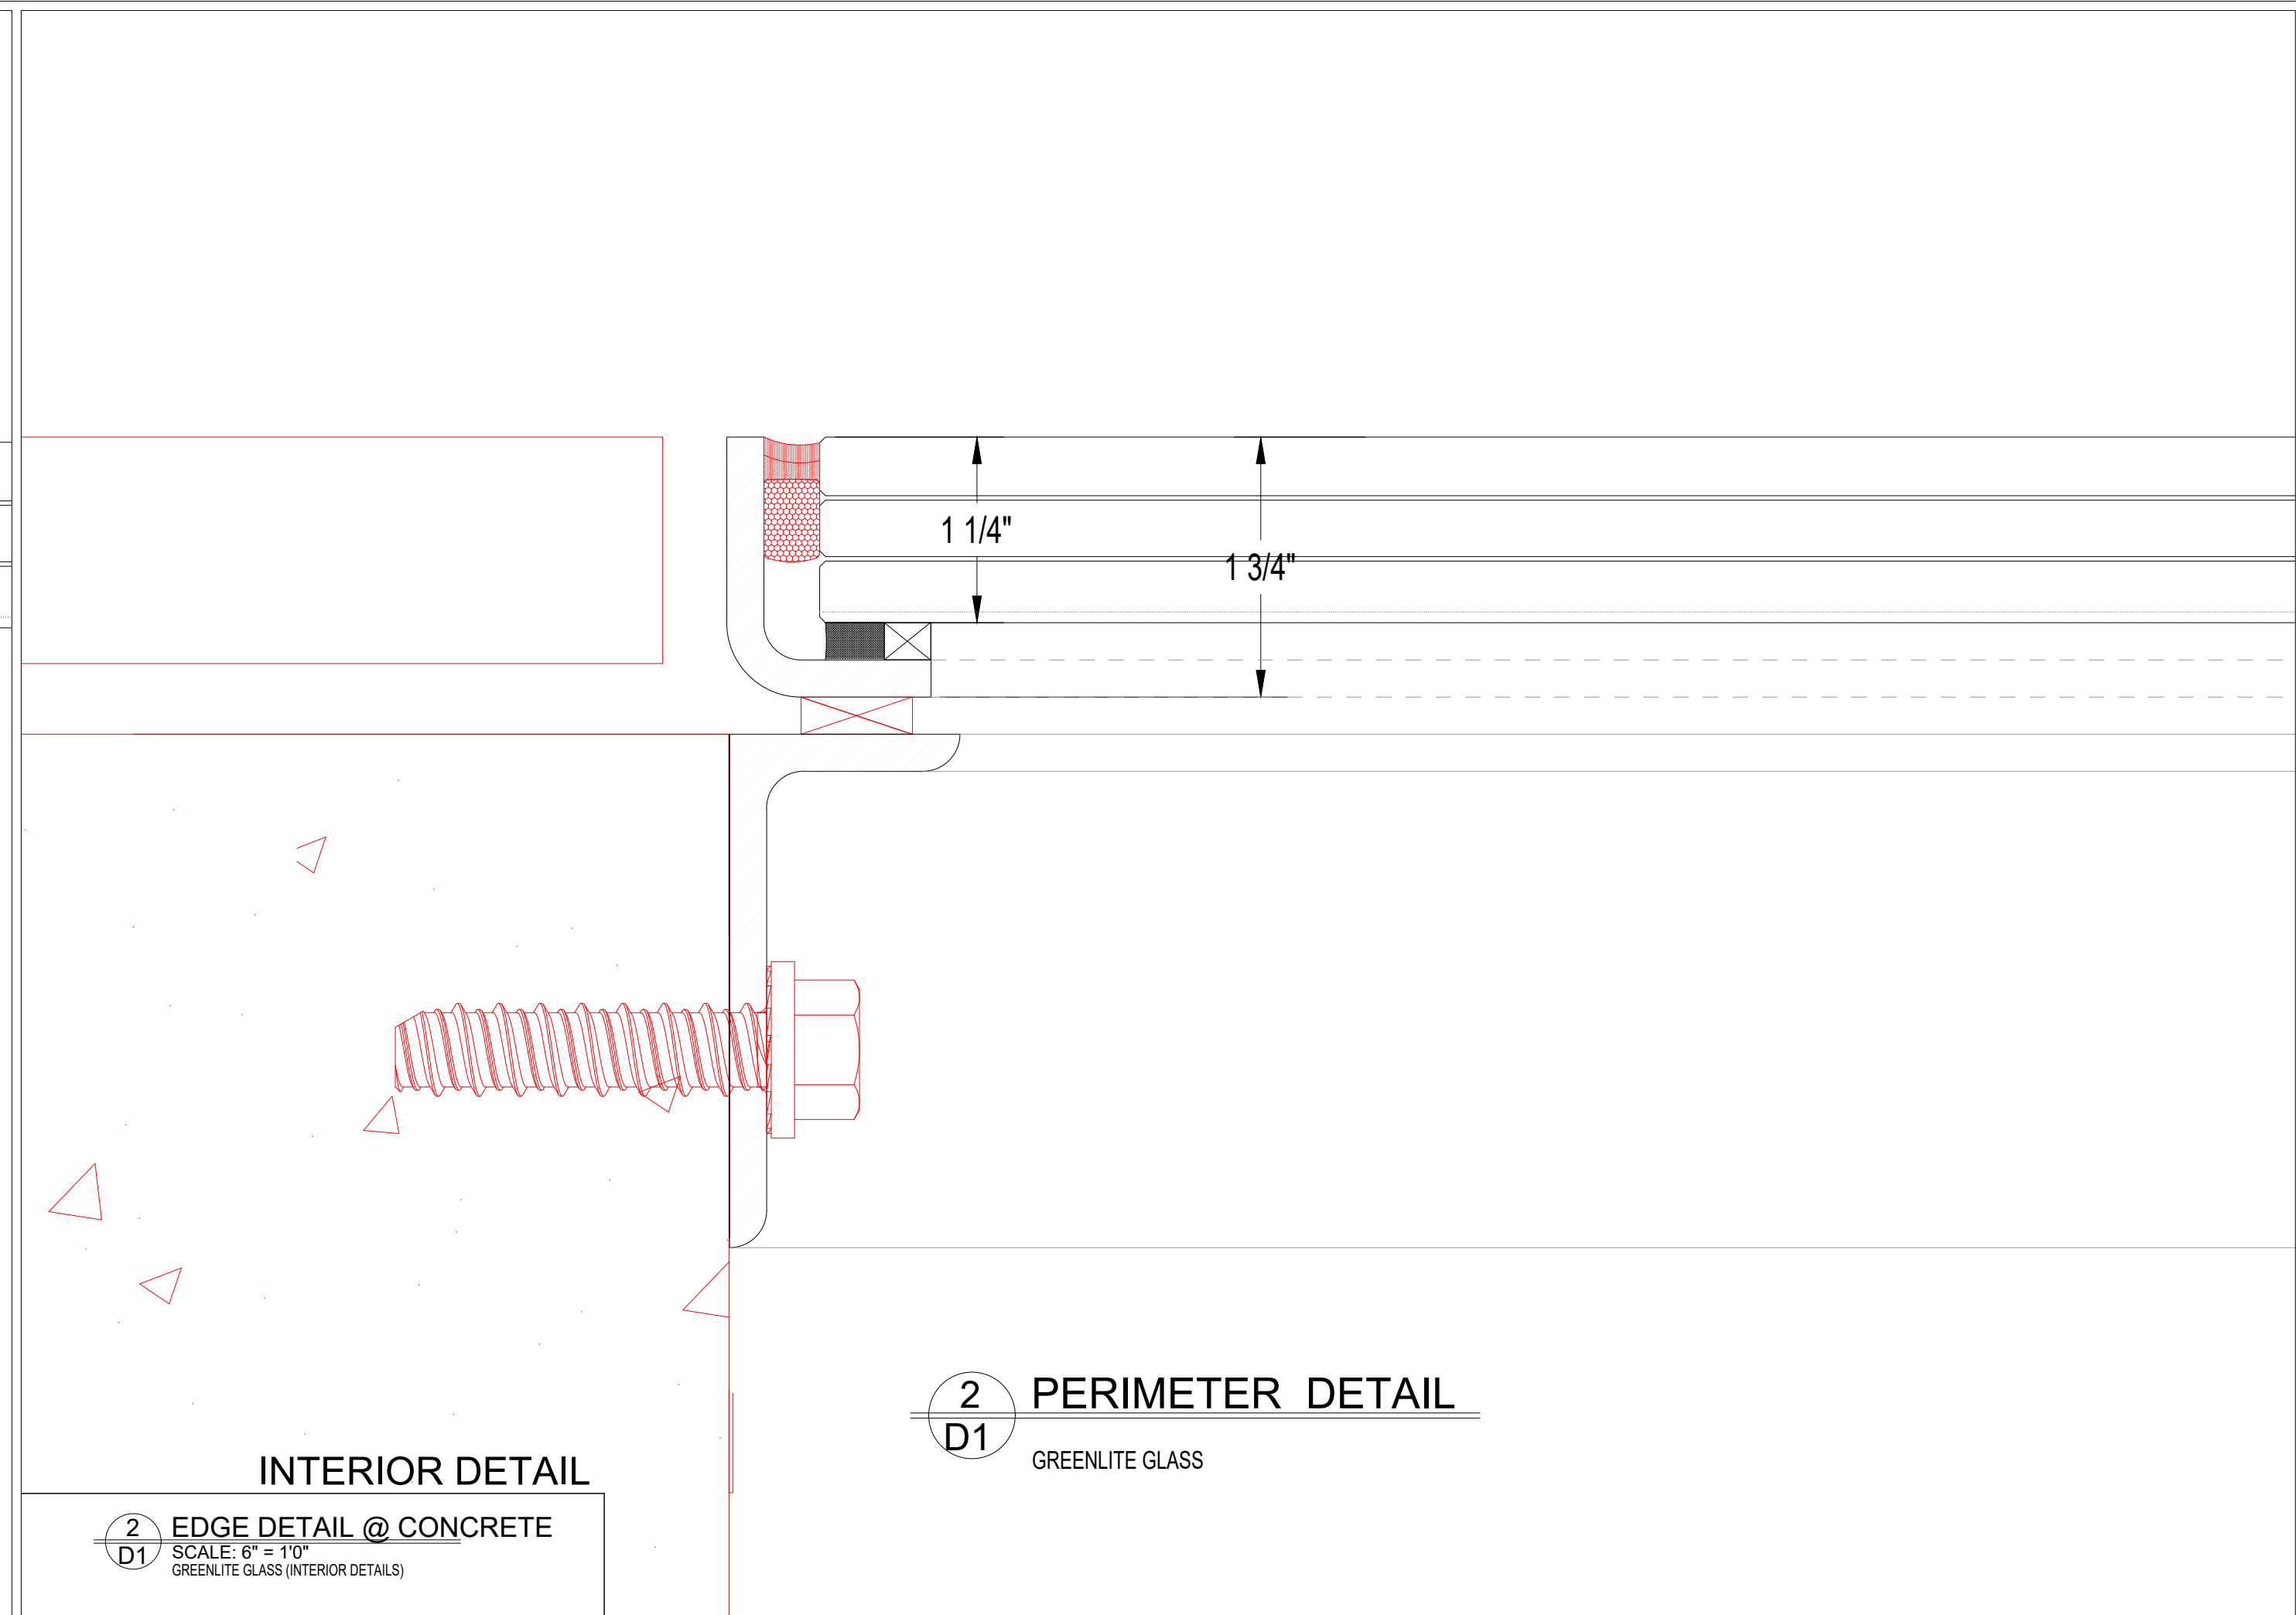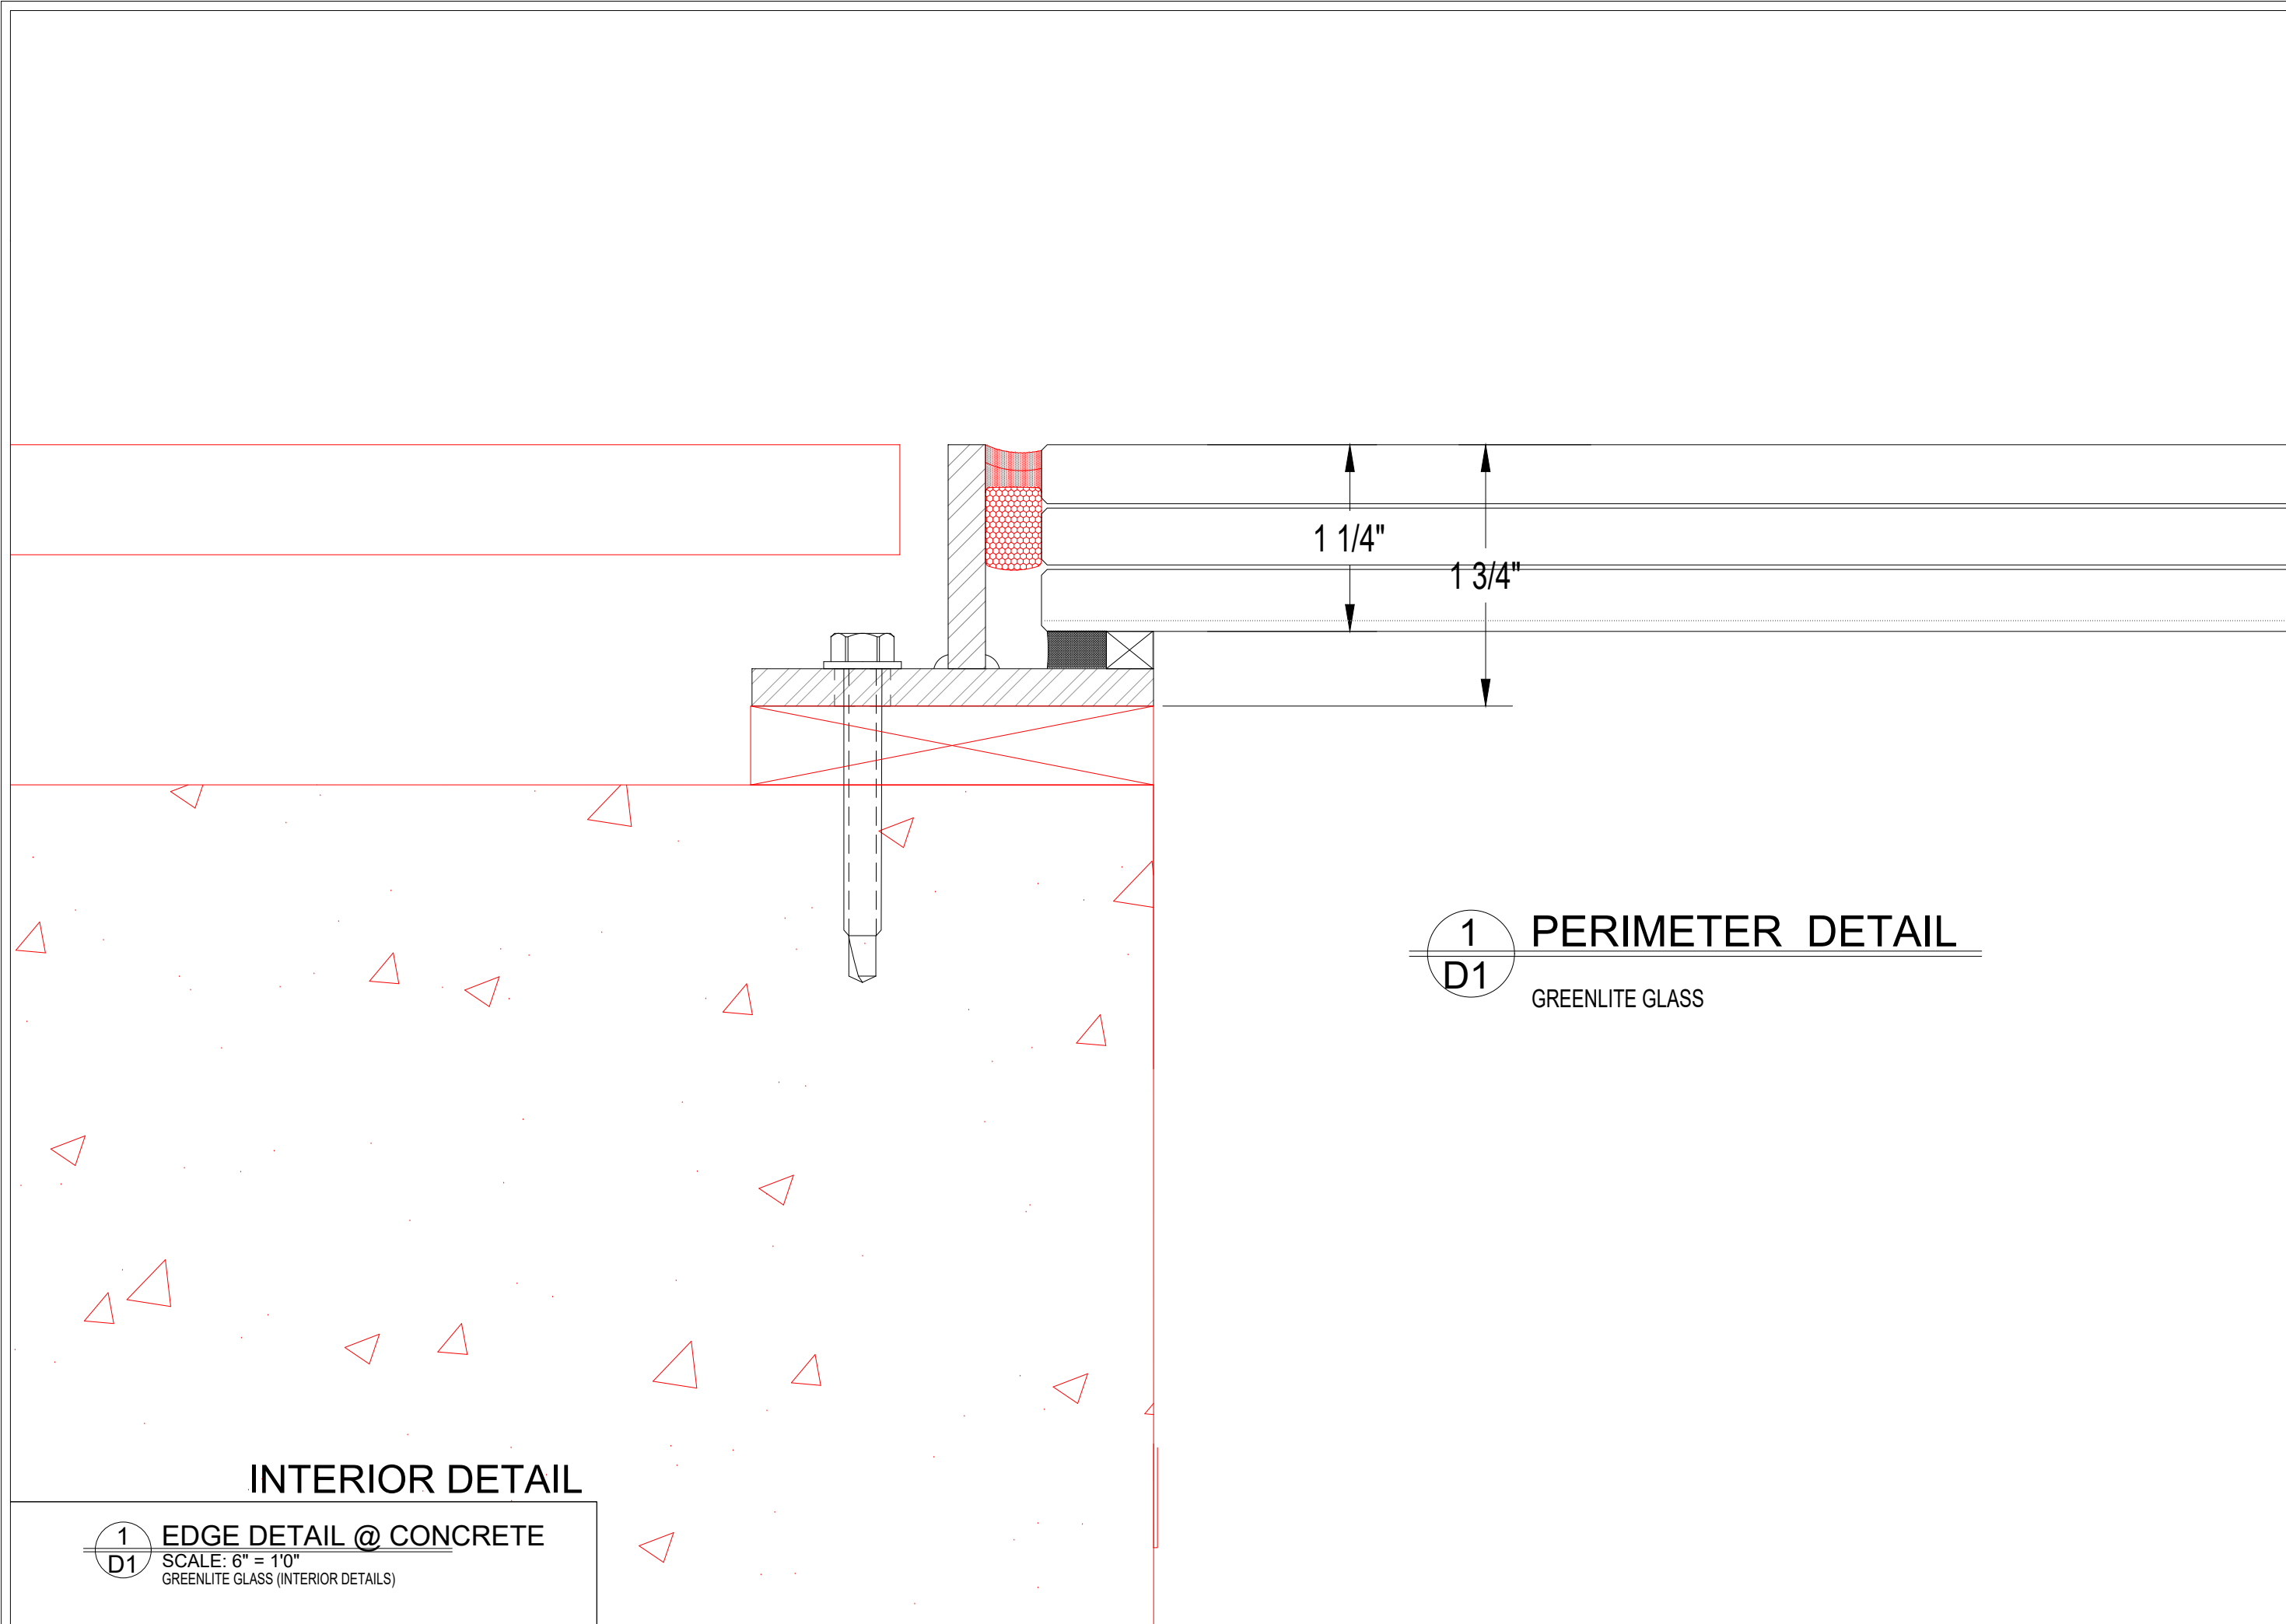

MAXIMUM DIMENSIONS

APPLICATION	MAX. LENGTH INCH	MAX. WIDTH INCH
HORIZONTAL	202"	84"

REVISIONS	DESCRIPTION	DATE	BY
△	--	--	--

PROJECT NAME

CUSTOMER NAME

DRAWN BY	PAGE No.
CHECK'D BY:	D1
SCALE	PROJECT #
DATE	INSTALLER

Greenlite Glass Systems
Unit 55 - 2495 Davies Ave
Port Coquitlam, BC V3C 0B2

Phone: 778.285.8530
Fax: 778.285.8520

USA Patent No: 7 694 475 | Canada Patent No: 2 440 439

COPYRIGHT 2008 GREENLITE GLASS SYSTEMS Inc.

ARCHITECTS APPROVAL

CONTRACTORS APPROVAL

MAXIMUM DIMENSIONS

APPLICATION	MAX. LENGTH INCH	MAX. WIDTH INCH
HORIZONTAL	202"	84"

REVISIONS	DESCRIPTION	DATE	BY
△	--	--	

PROJECT NAME


CUSTOMER NAME

DRAWN BY	PAGE No.
CHECK'D BY:	D1
SCALE	PROJECT #
DATE	INSTALLER

Greenlite Glass Systems
Unit 55 - 2495 Davies Ave
Port Coquitlam, BC V3C 0B2

Phone: 778.285.8530
Fax: 778.285.8520


USA Patent No: 7 694 475 | Canada Patent No: 2 440 439
COPYRIGHT 2008 GREENLITE GLASS SYSTEMS Inc.

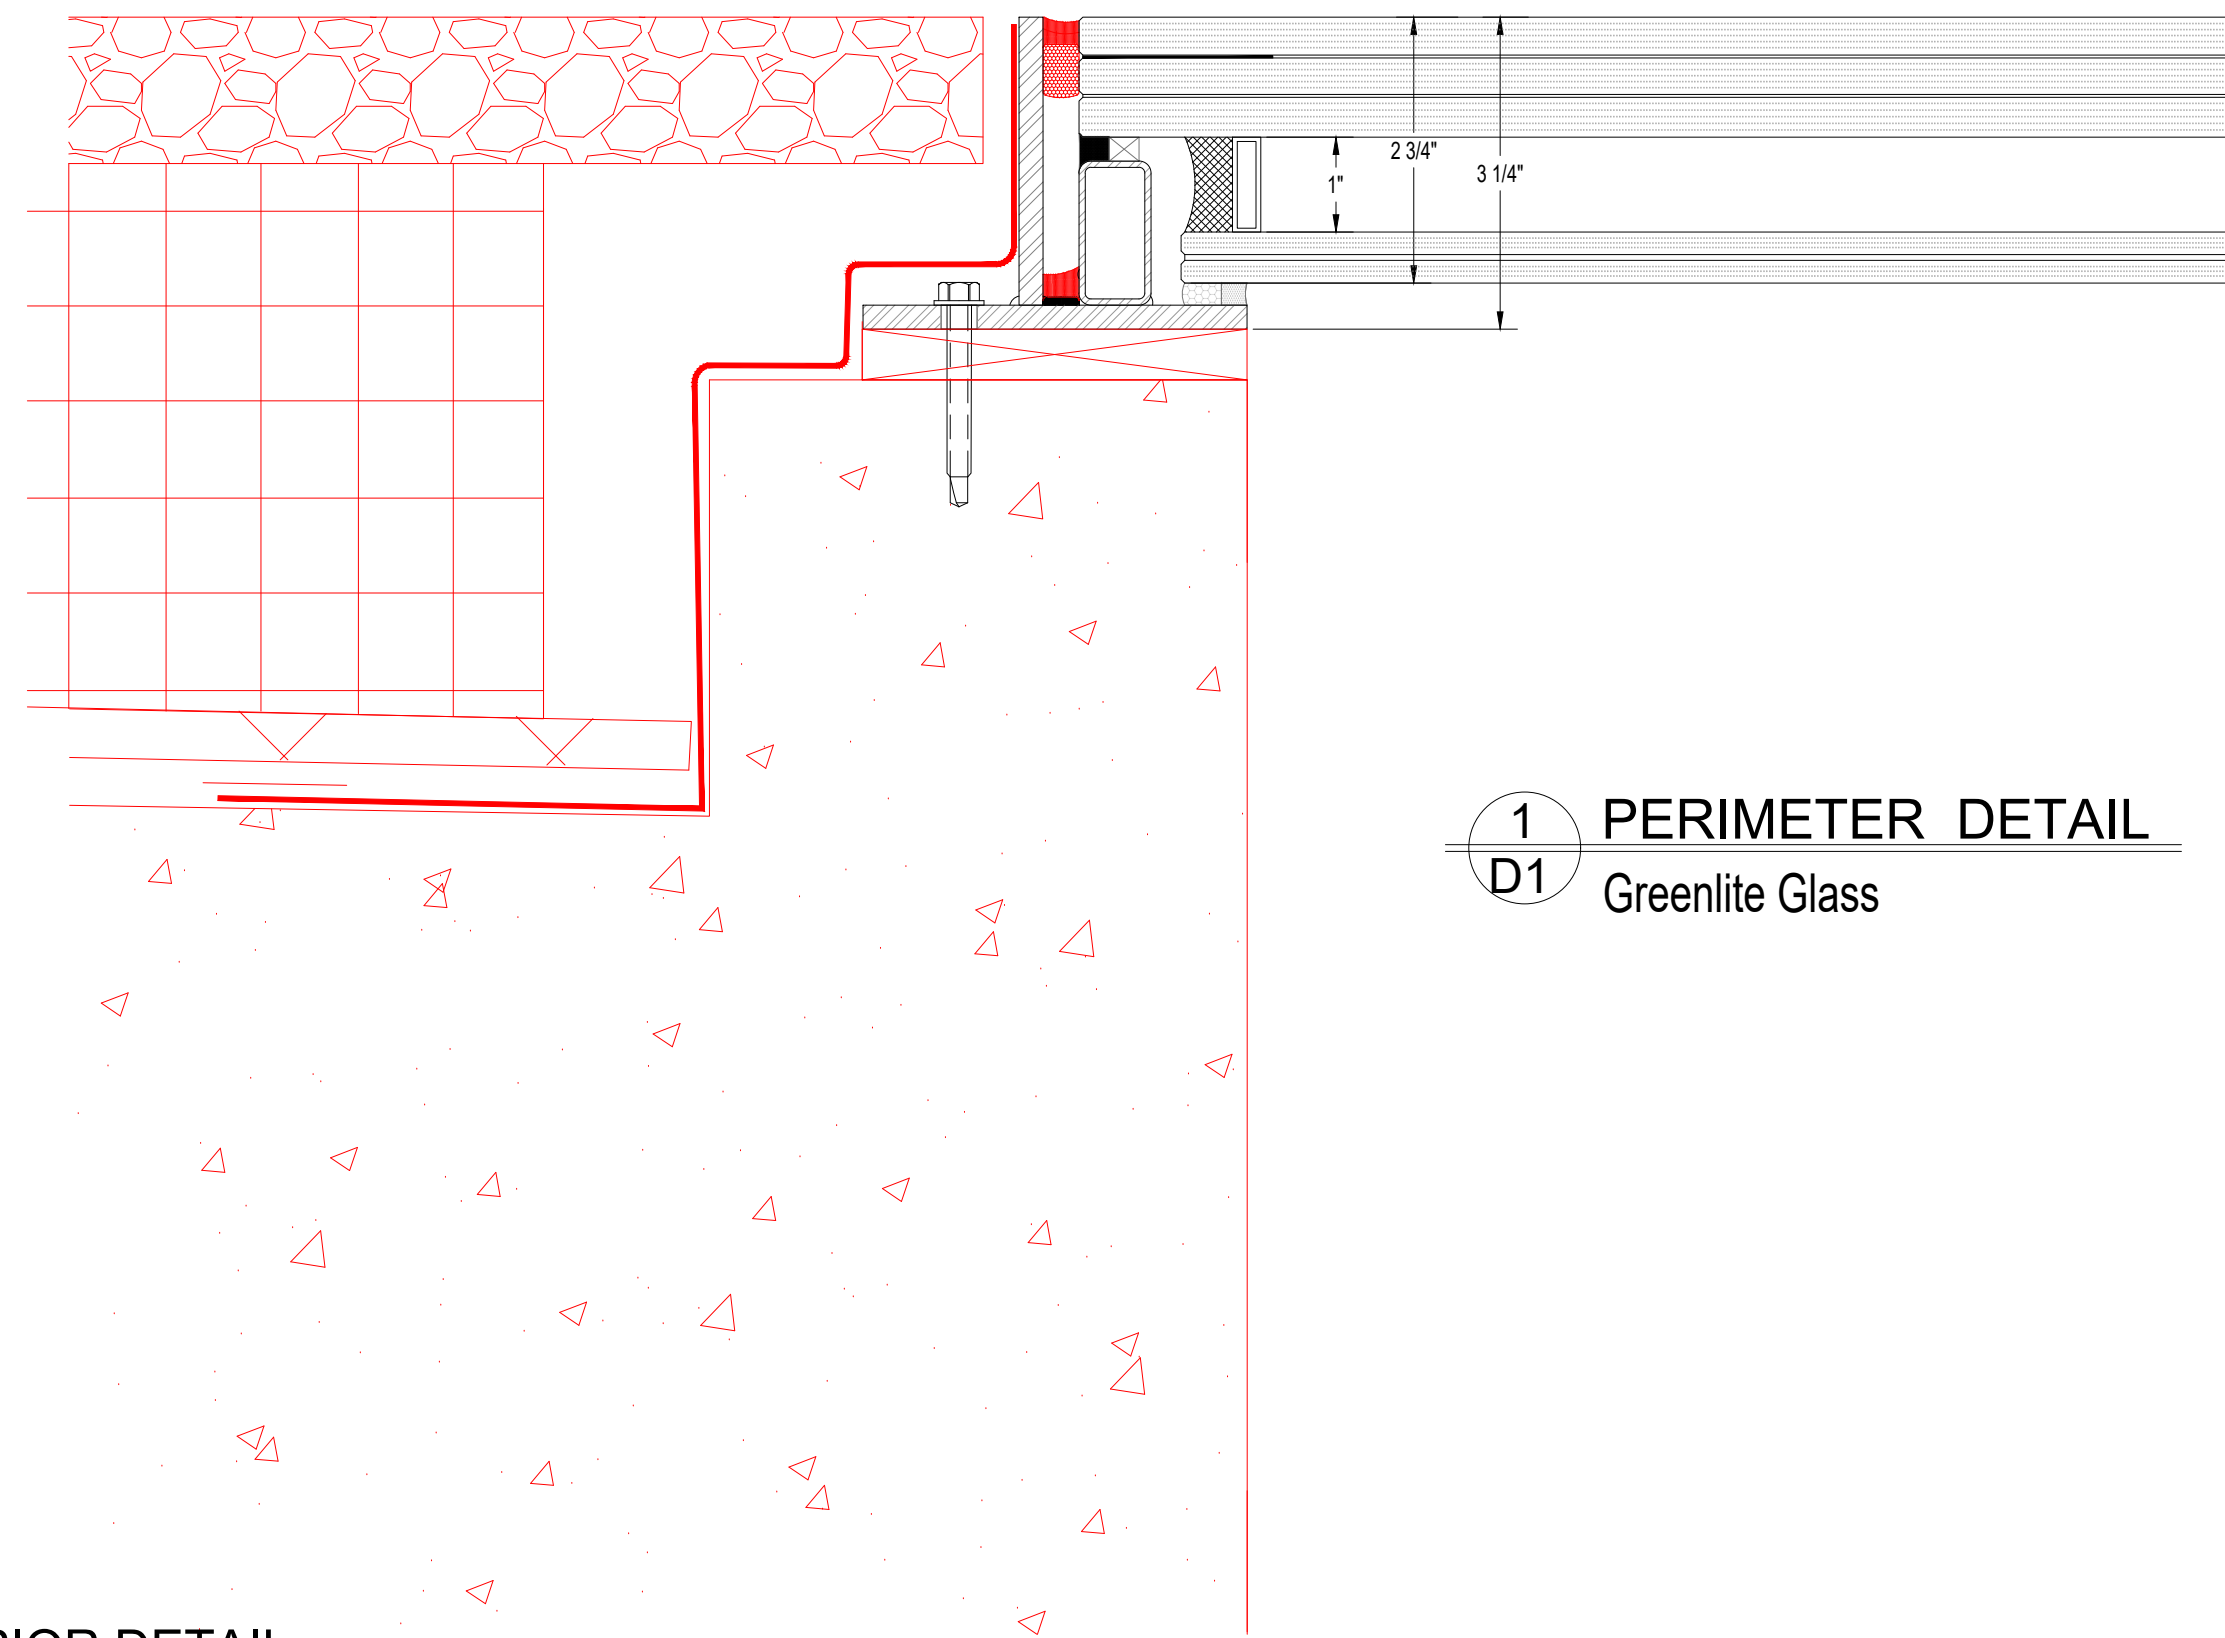

1 PERIMETER DETAIL
D1 Greenlite Glass

EXTERIOR DETAIL


1 EDGE DETAIL @ CONCRETE
D1 SCALE: 6" = 1'0"
GREENLITE GLASS (EXTERIOR DETAILS)

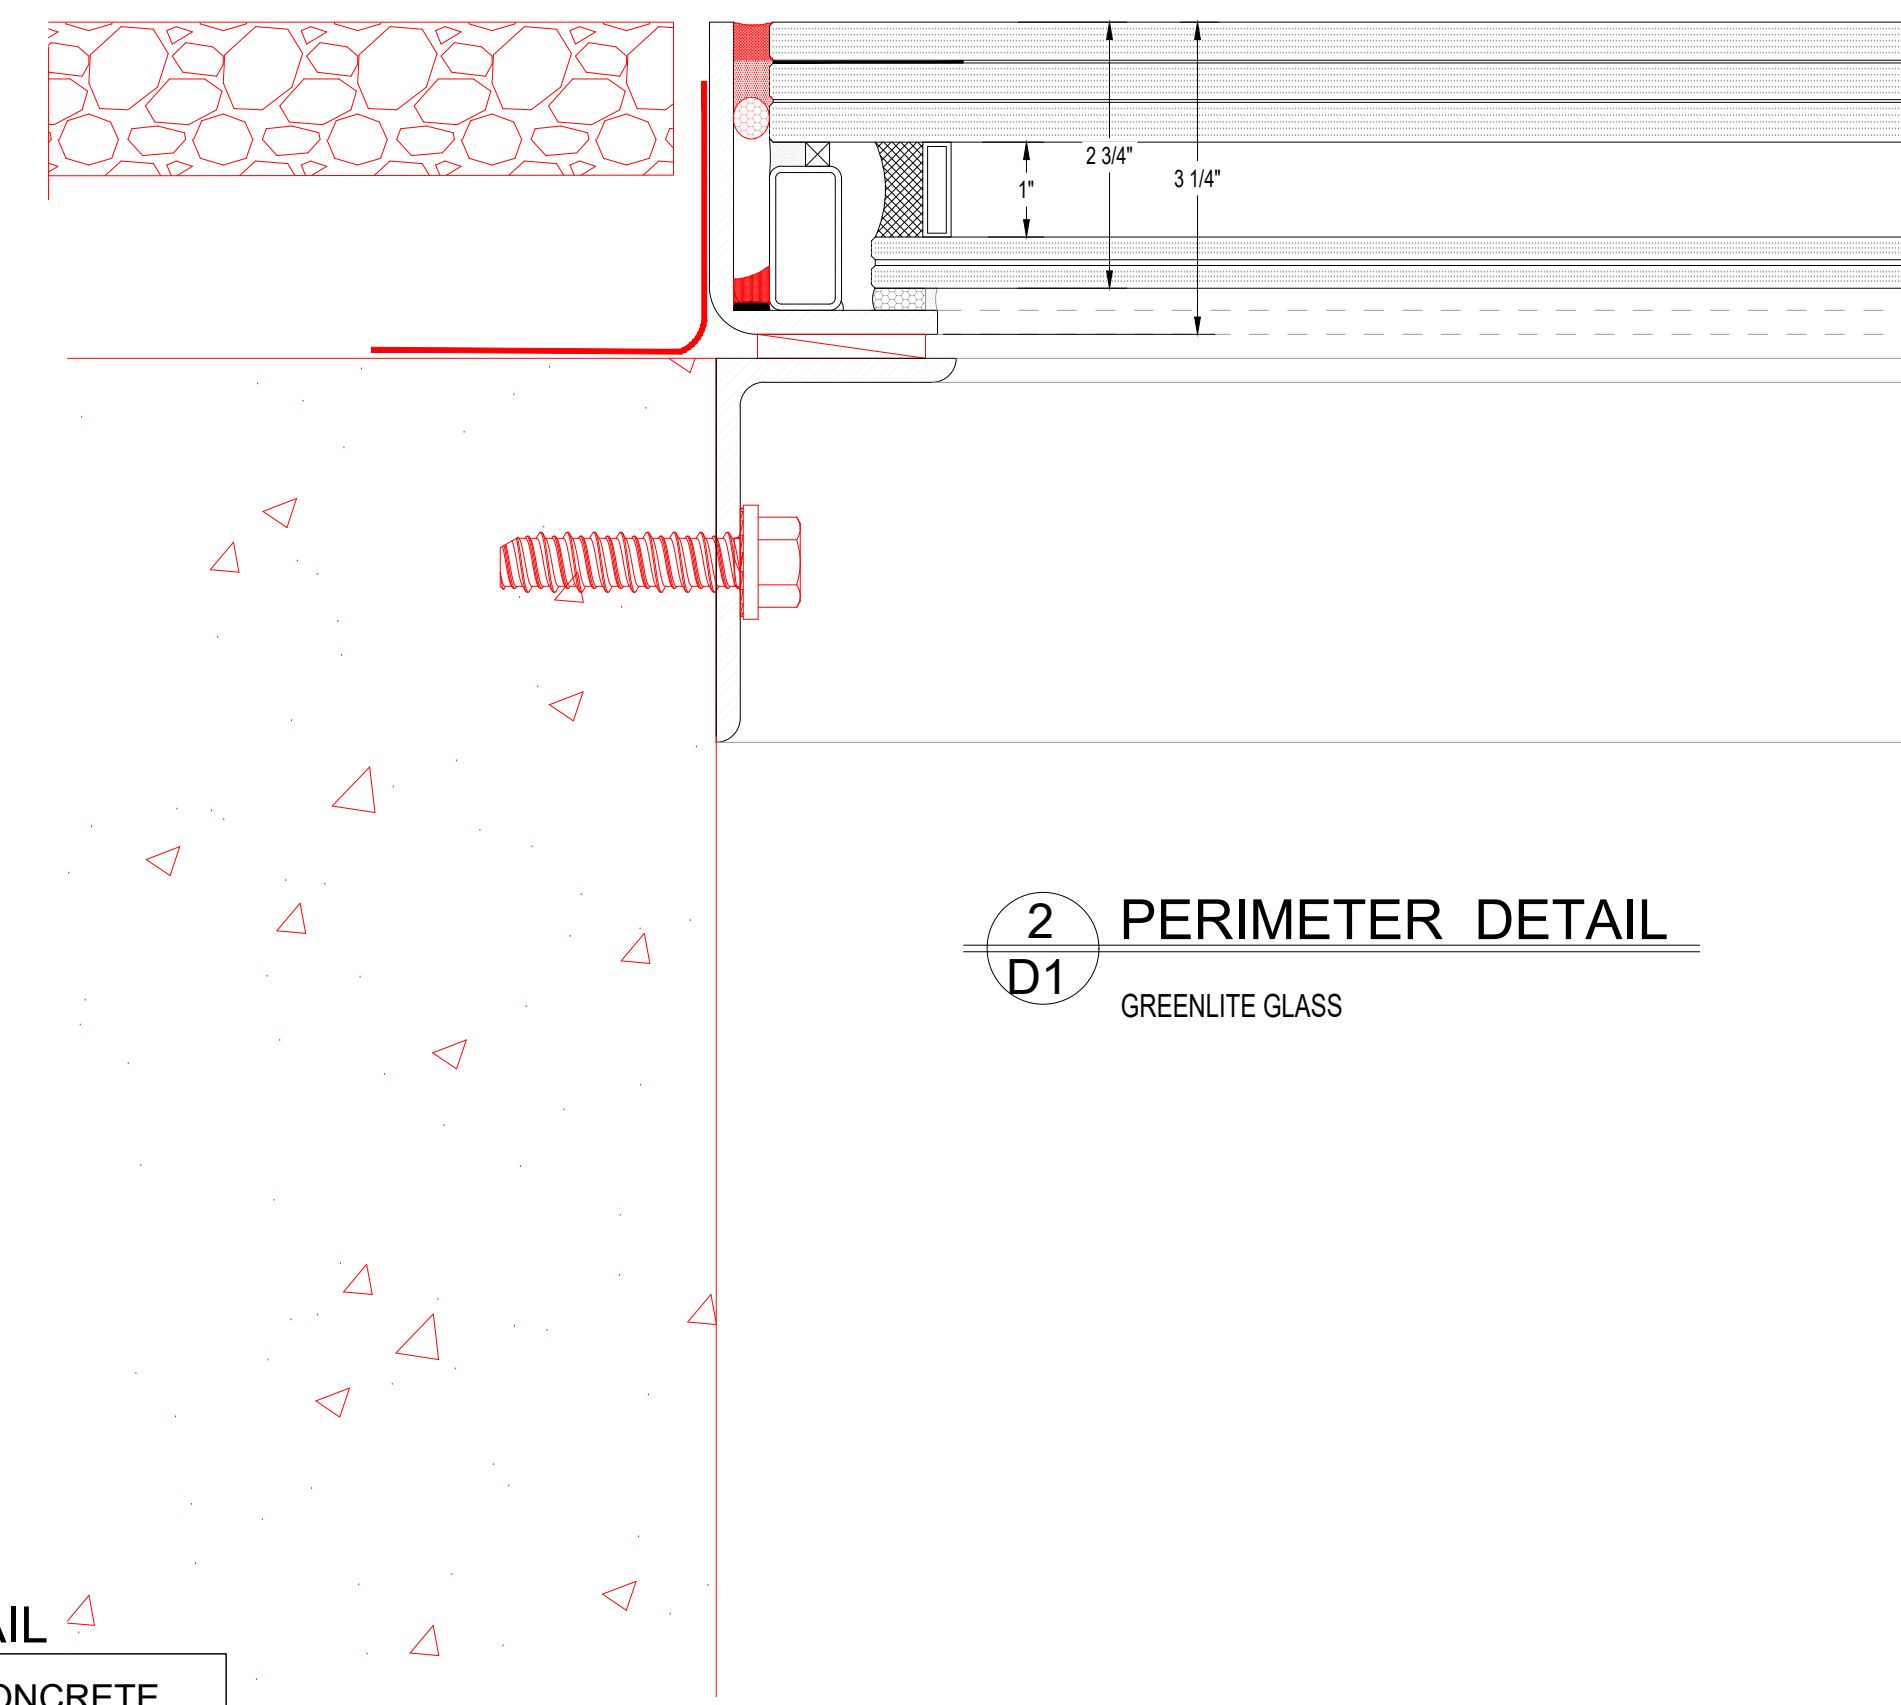

2 PERIMETER DETAIL
D1 GREENLITE GLASS

EXTERIOR DETAIL

2 EDGE DETAIL @ CONCRETE
D1 SCALE: 6" = 1'0"
GREENLITE GLASS (EXTERIOR DETAILS)

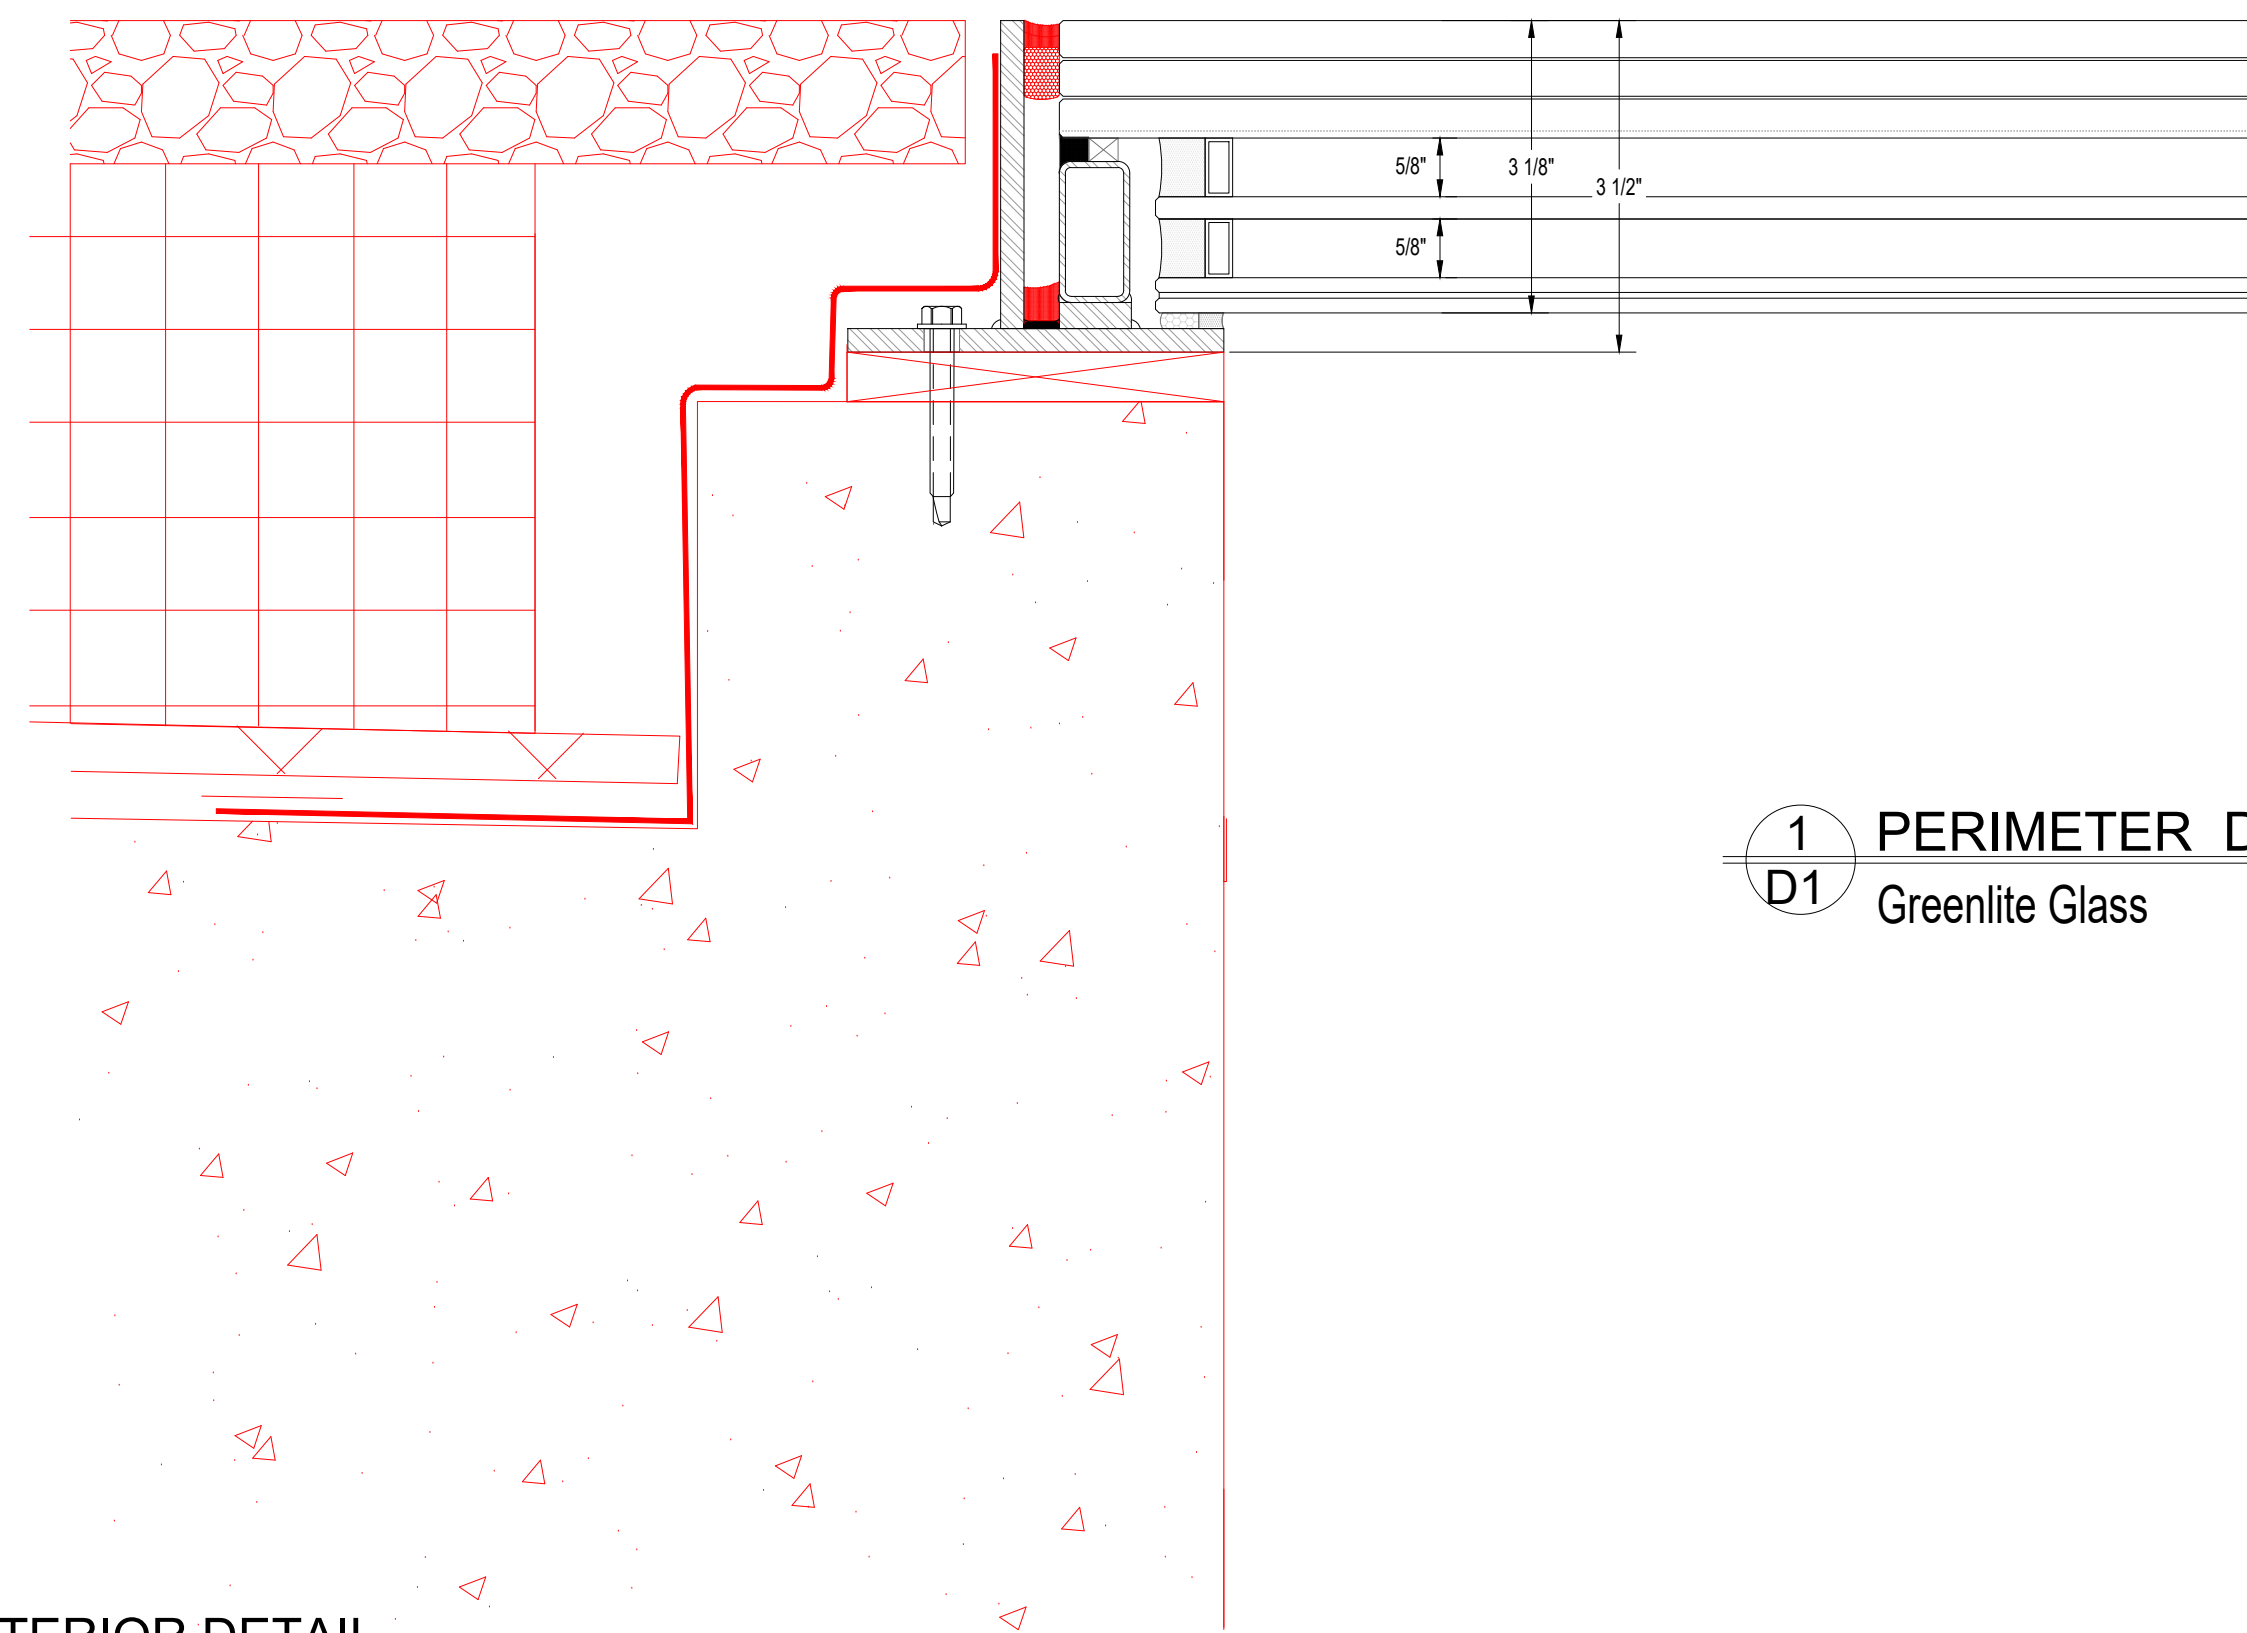

1 PERIMETER DETAIL
D1 Greenlite Glass

TRIPLE-EXTERIOR DETAIL

1 EDGE DETAIL @ CONCRETE
D1 SCALE: 6" = 1'0"
GREENLITE GLASS (EXTERIOR DETAILS)